


1 FIRST FLOOR PLAN  
SCALE: 1/8" = 1'-0"

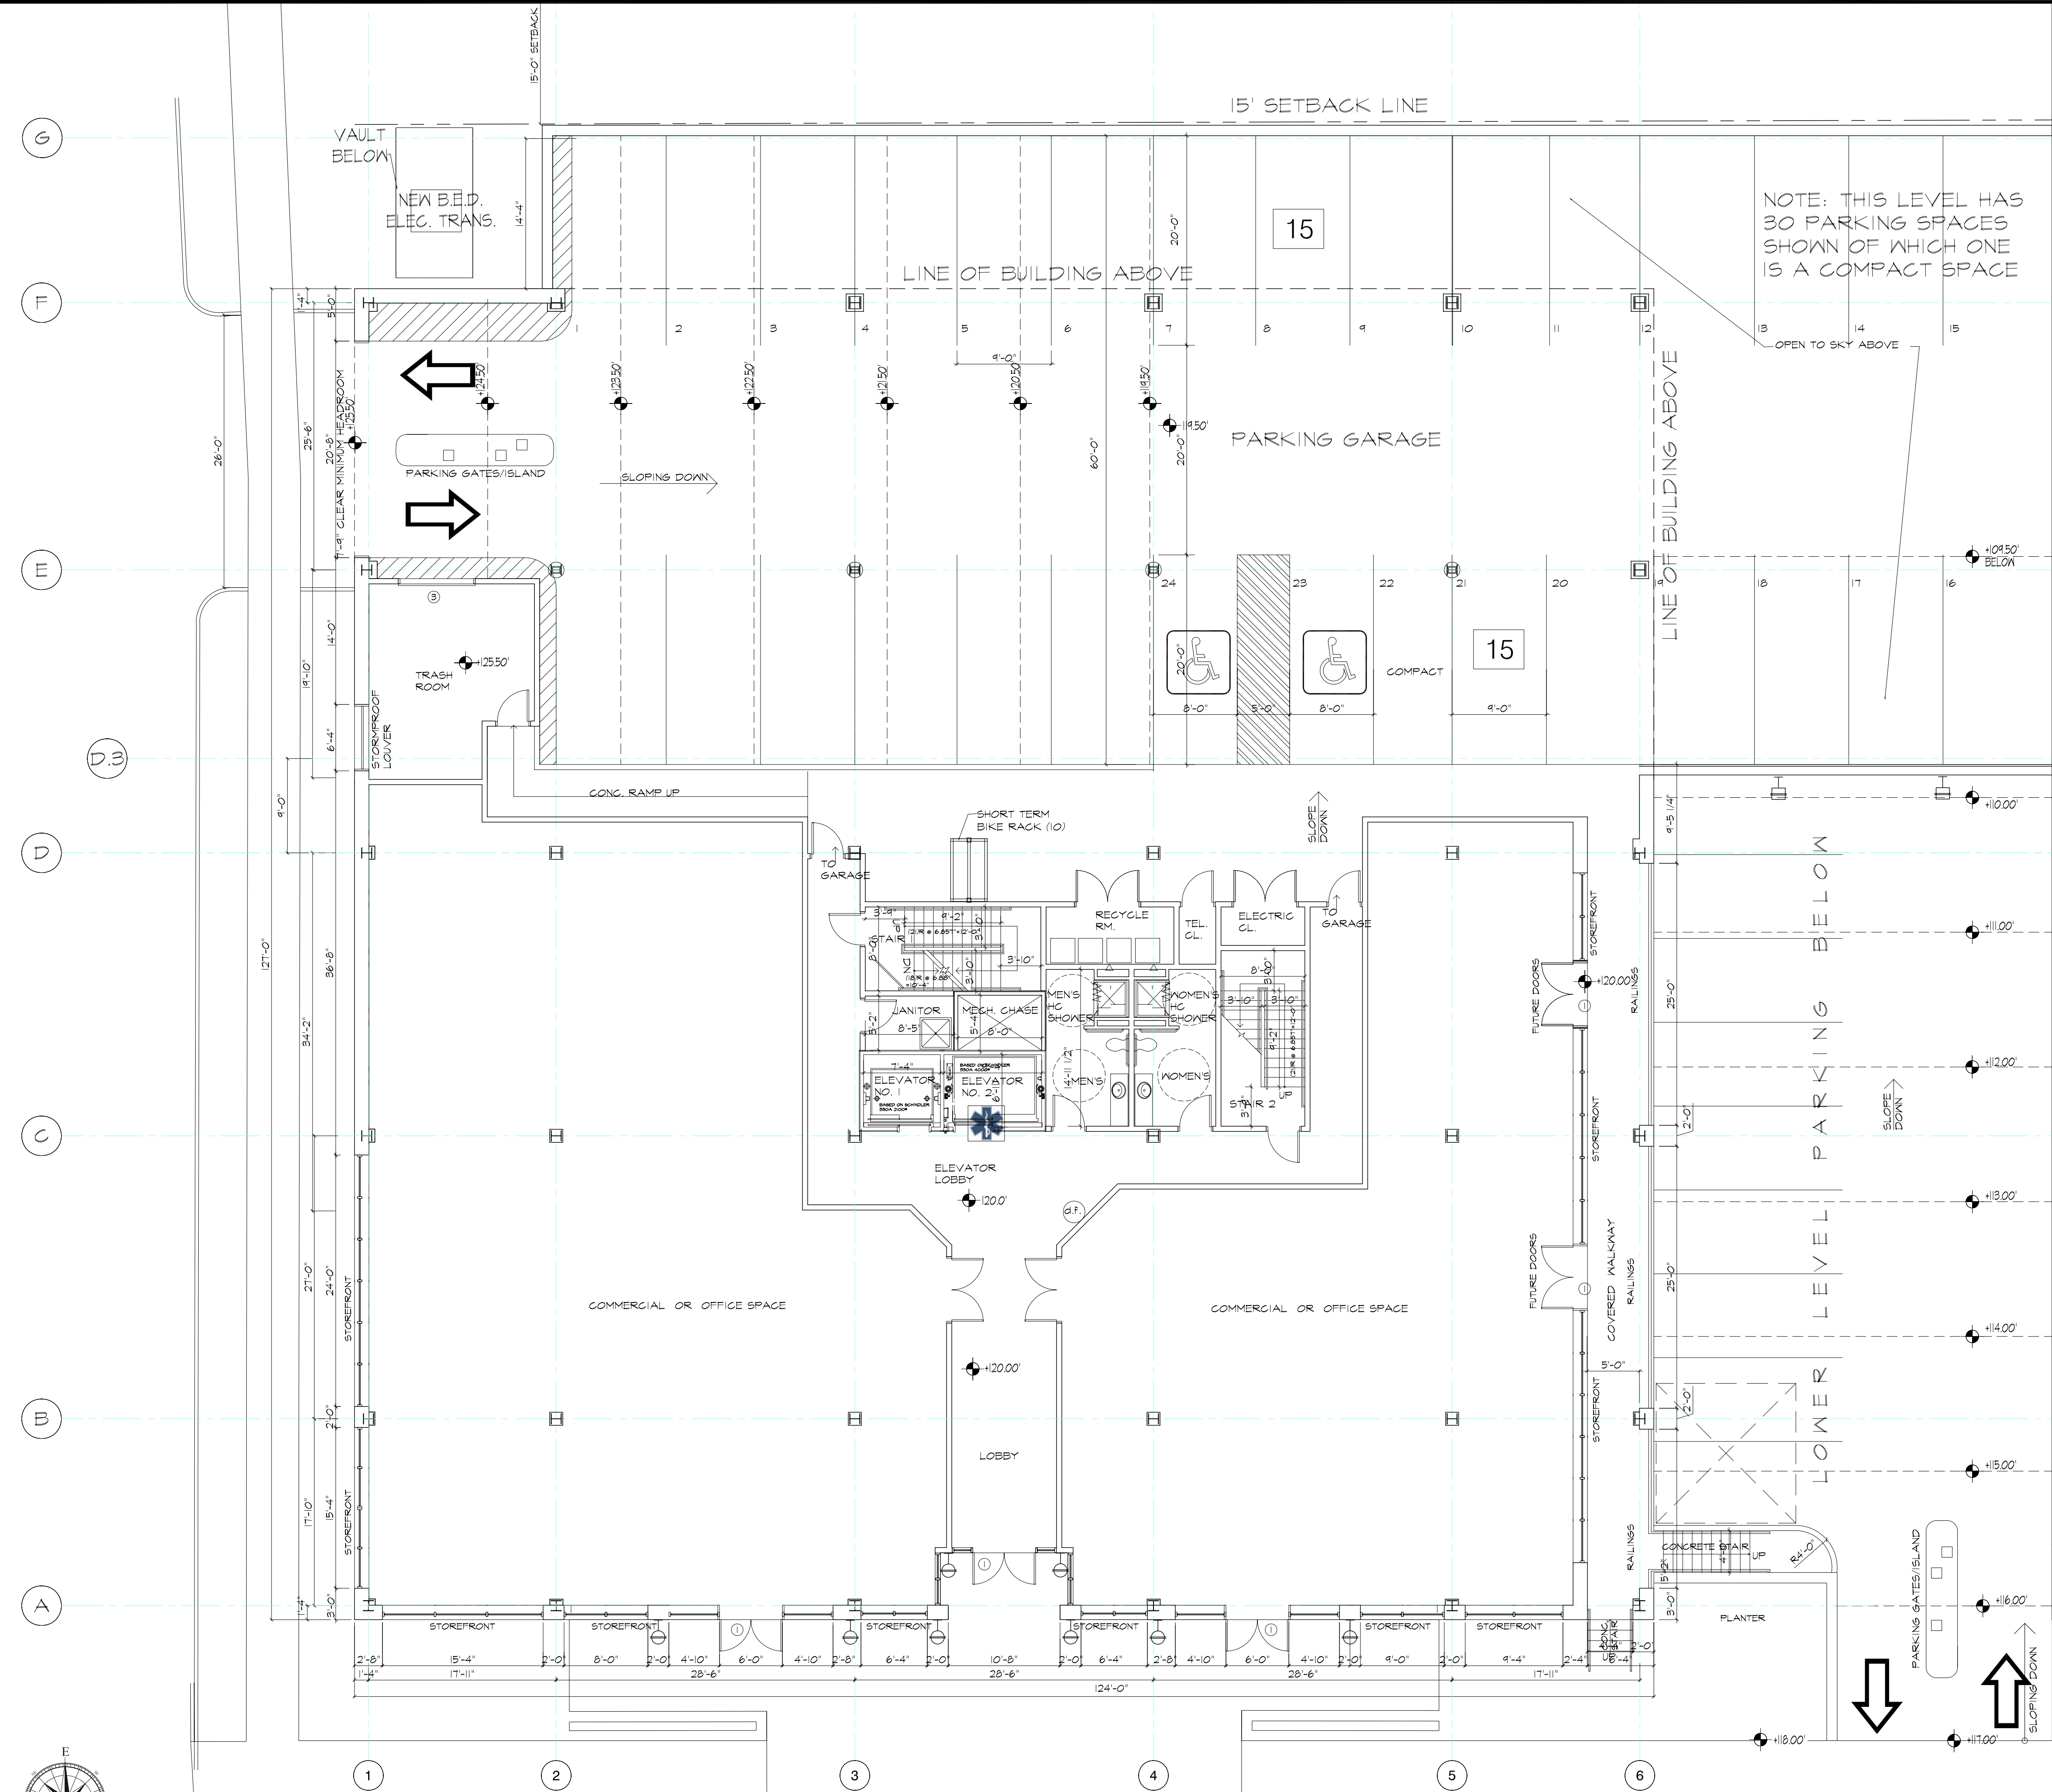

**WINDOW & DOOR SCHEDULE:**

TAG	W X H	MODEL NO.	MANUFACT.	REMARKS
(A)	6'-0" X 6'-0"	SEE BLK		2X4 3/4" FRAMES WITH ARCHED TOP RAIL
(B)	5'-4" X 6'-0"	SEE BLK	KAWNEER	2X4 3/4" FRAMES WITH ARCHED TOP RAIL
(C)	6'-0" X 6'-0"	SEE BLK		2X4 3/4" FRAMES
(D)	6'-0" X 6'-0"	SEE BLK		2X4 3/4" FRAMES
(E)	5'-4" X 6'-0"	SEE BLK		2X4 3/4" FRAMES
(F)	5'-4" X 6'-0"	SEE BLK		2X4 3/4" FRAMES
(G)	6'-0" X 3'-4"	SEE BLK		2X4 3/4" FRAMES
(1)	6'-0" X 7'-0"	SEE BLK	KAWNEER	DOUBLE STOREFRONT DOORS
(2)	3'-8" X 7'-2 1/2"		TBD	90 MINUTE RATED FIRE DOOR
(3)	7'-4" X 7'-4"		OVERHEAD DOOR CO.	THERMACORE INSULATED SECTIONAL STEEL DOOR

**NOTES: WINDOWS AND STOREFRONT**  
 FRAMES: KAWNEER - MODEL TRIFAB-V6-451-C6  
 U = 0.362  
 ANODIZED BRONZE FINISH  
 GLASS: 1/4" PPG SOLARBAN 60 ON SOLEXIA GLASS, LOW-E, AND 1/4" PPG CLEAR TEMPERED WITH ARGON FILLED CAVITY

REVISION	DATE	REVISION	DATE	REVISION
03.15.10	FOR DRB MEETING	06.16.04	MTG W/ NE PRESERVATION	06.16.04
04.2.11.0	REVISED DRB SUBMISSION	07.08.04	PRELIMINARY DRB	08.05.04
05.18.10	FINAL DRB SUBMISSION	08.05.04	PRELIMINARY TECH REVIEW	08.05.04
		01.12.10	PRELIM DRB SUBMISSION	01.12.10
		01.19.10	REVIEW OF DRB SUBMISSION	01.19.10
		01.21.10	DRB SUBMISSION	01.21.10

**J. GRAHAM GOLDSMITH ARCHITECTS, P.C.**  
 7 Kilburn Street Burlington, VT 05401  
 13 Essex Road Nantucket, MA 02554



**Waterfront Plaza**  
 180 Battery Street  
 Burlington, Vermont  
 Sheet Title: **First Floor Plan**

Project Name: Waterfront Plaza  
 SCALE: 1/8" = 1'-0"  
 DATE: 4/10/04  
 DRAWN:  
 CHK'D:  
 DWG. NAME:  
 JOB NO.:  
 SHEET:

**A1.1**